
## **OUTSIDE CURVE**

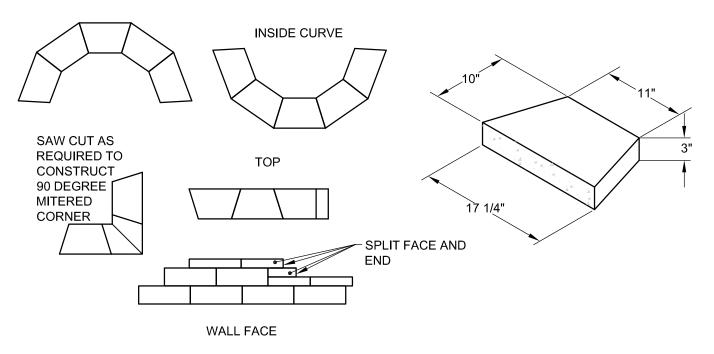

- 1. ALWAYS START CAPPING WALL FROM THE LOWEST ELEVATION.
- 2. LAYOUT CAPS PRIOR TO USING ADHESIVE.
- 3. CUT CAPS TO FIT. VARIOUS COMBINATIONS OF LONG AND SHORT CAP FACES WILL BE NECESSARY FOR RADII GREATER THAN THE MINIMUM.
- 4. ALTERNATE SHORT AND LONG CAP FACES EVERY OTHER CAP TO ACHIEVE A STRAIGHT ROW OF CAPS.
- 5. USE EXTERIOR-GRADE CONSTRUCTION ADHESIVE TO SECURE CAPS.

| D | ANCHOR® BUILD SOMETHING BEAUTIFUL |  |
|---|-----------------------------------|--|
|   | BUILD SOMETHING BEAUTIFUL         |  |

© 2017 Anchor Wall Engineering, LLC ® and ™ Anchor Wall Systems, Inc. www.anchorwall.com This drawing is for illustrative purposes only and should not be used for construction without the signature of a registered professional engineer. Sterling™ Retaining Wall System
Capping Details

|  | Scale:       | Drawn by:      |  |
|--|--------------|----------------|--|
|  | 3/8" = 1'-0" | SB             |  |
|  | Date:        | Drawing number |  |
|  | 9/21/2017    | SRST02         |  |
|  |              |                |  |