


SCOUR PROTECTION
AS REQUIRED USE
RIPRAP OR PRECAST
SLAB IN OUTLET AREA
(DESIGNED BY OTHERS)

PLACE BOND BREAK
AROUND WALL OPENING

FACE VIEW

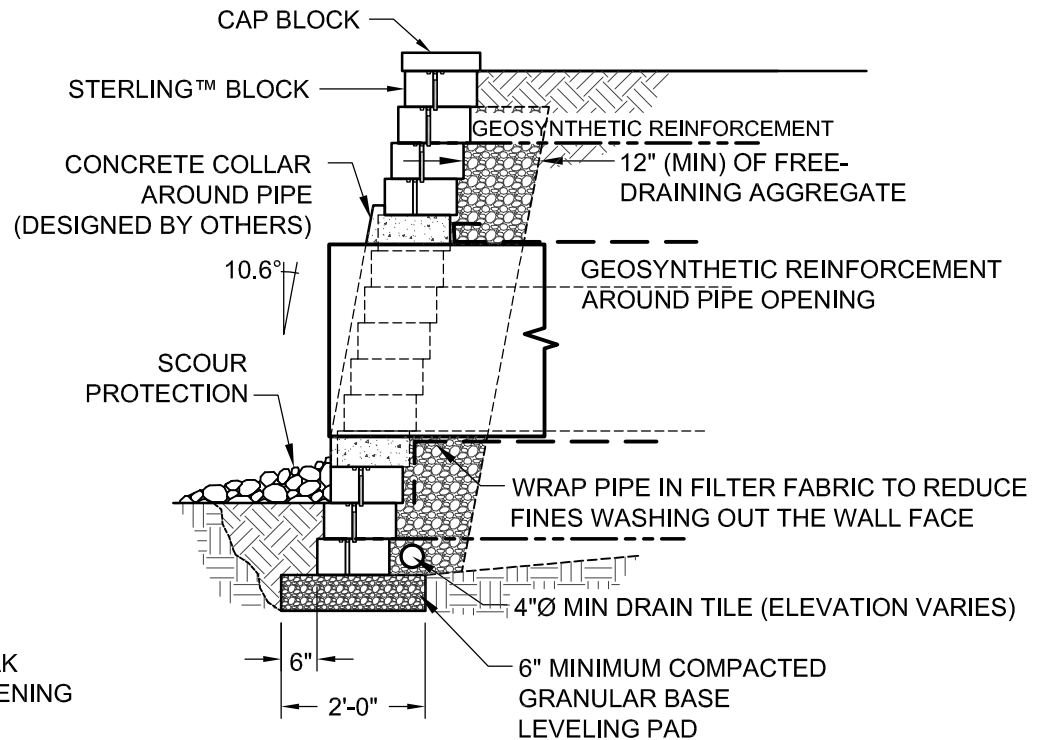

SECTION VIEW



© 2017 Anchor Wall Engineering, LLC
© and ™ Anchor Wall Systems, Inc.
www.anchorwall.com

This drawing is for illustrative purposes only and should not be used for construction without the signature of a registered professional engineer.

Sterling™ Retaining Wall System

Typical Details for Large Utilities Through Wall

Scale: 3/8" = 1'-0"	Drawn by: SB
Date: 10/11/2017	Drawing number: SRST24