


NOTE: USE 16-INCH UNITS FOR BASE COURSE

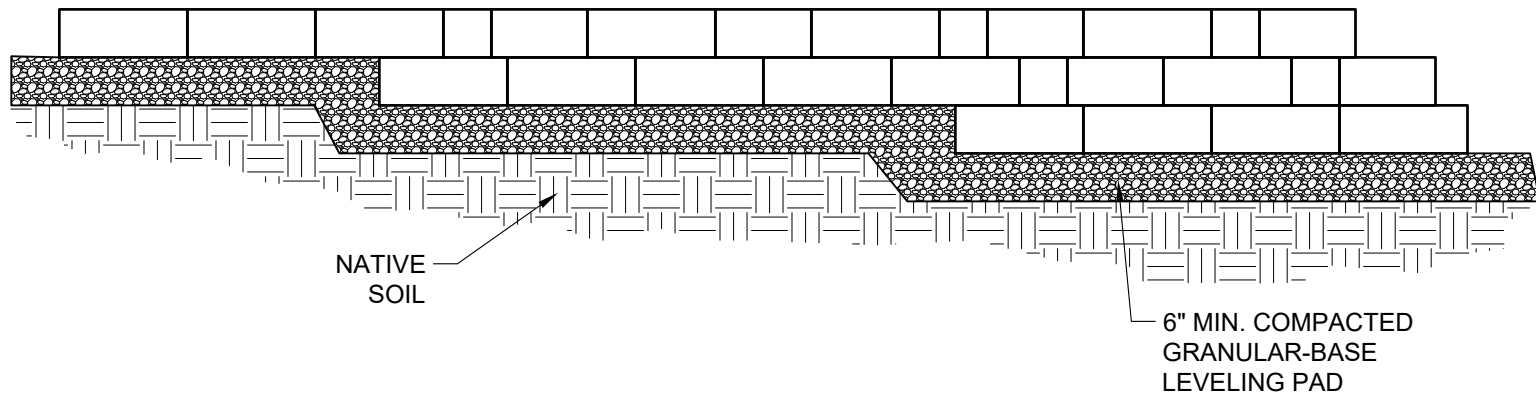

© 2018 Anchor Wall Engineering, LLC  
 ® and ™ Anchor Wall Systems, Inc.  
[www.anchorwall.com](http://www.anchorwall.com)

This drawing is for illustrative  
 purposes only and should not be  
 used for construction without the  
 signature of a registered  
 professional engineer.

Brookshire™ Wall System

Typical Base Step-Up

Scale:

1/2" = 1'-0"

Drawn by:

SB

Date:

5/3/2018

Drawing number:

BR0906RE05