


STEP SECTION - CUT SCENARIO



STEP SECTION - FILL SCENARIO

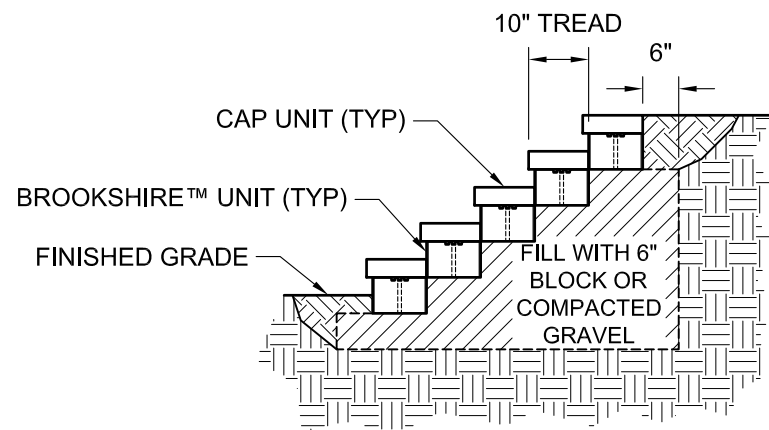

© 2018 Anchor Wall Engineering, LLC
 © and ™ Anchor Wall Systems, Inc.
www.anchorwall.com

This drawing is for illustrative purposes only and should not be used for construction without the signature of a registered professional engineer.

Brookshire™ Wall System

Step Construction

Scale:
 3/8" = 1'-0"
 Date:
 6/27/2018

Drawn by:
 SB
 Drawing number:
 BR0906RE36