


FIRST COURSE

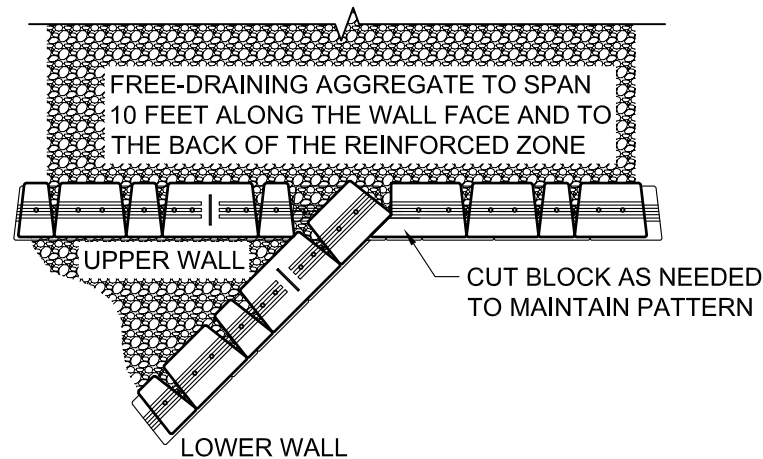

SECOND COURSE



© 2018 Anchor Wall Engineering, LLC  
© and ™ Anchor Wall Systems, Inc.  
[www.anchorwall.com](http://www.anchorwall.com)

This drawing is for illustrative  
purposes only and should not be  
used for construction without the  
signature of a registered  
professional engineer.

## Brookshire™ Wall System

### Typical Terrace Connection

Scale:	Drawn by:
3/8" = 1'-0"	SB
Date:	Drawing number:
9/14/2018	BR0906RE13