


BATTERED SECTION



VERTICAL SECTION

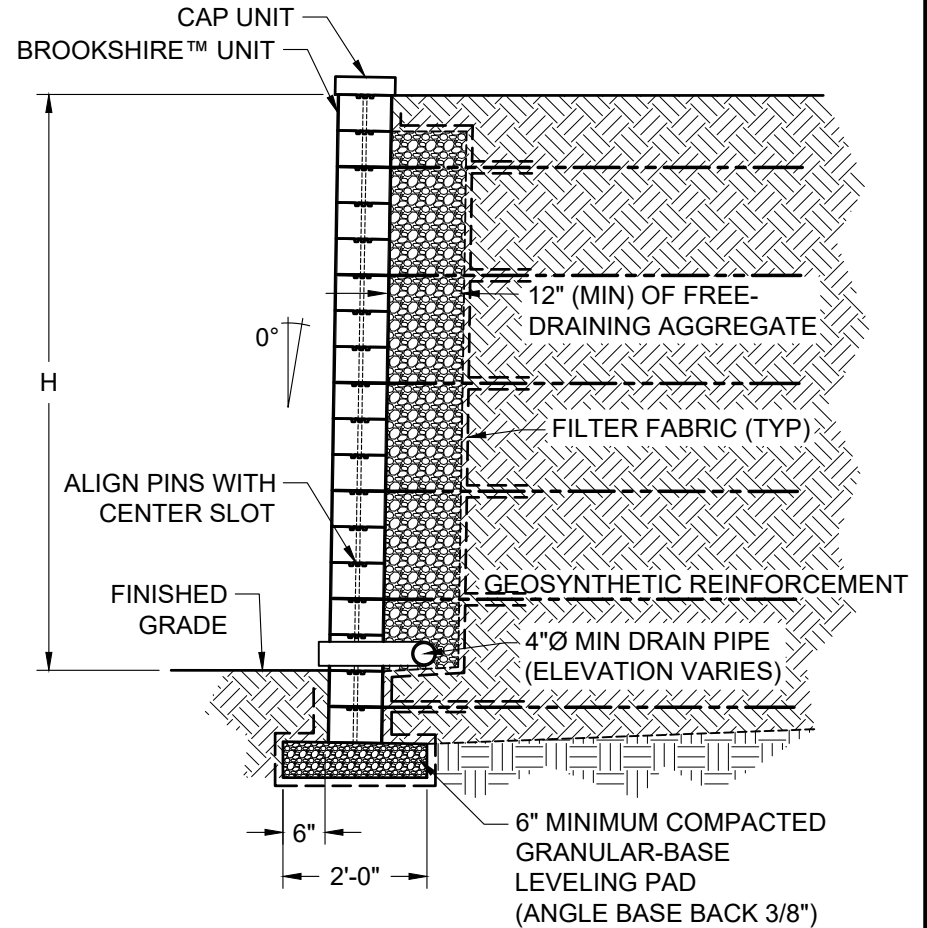

© 2018 Anchor Wall Engineering, LLC
 © and ™ Anchor Wall Systems, Inc.
www.anchorwall.com

This drawing is for illustrative
 purposes only and should not be
 used for construction without the
 signature of a registered
 professional engineer.

Brookshire™ Wall System

Typical Reinforced Cross Sections

Scale:

3/8" = 1'-0"

Date:

5/3/2018

Drawn by:

SB

Drawing number:

BR0906RE06