


FOR MORE INFORMATION CONTACT: ADVANCED
HARDSCAPE SOLUTIONS LLC
1-866-843-0500 OR INFO@ADVANCEDHARDSCAPE.COM

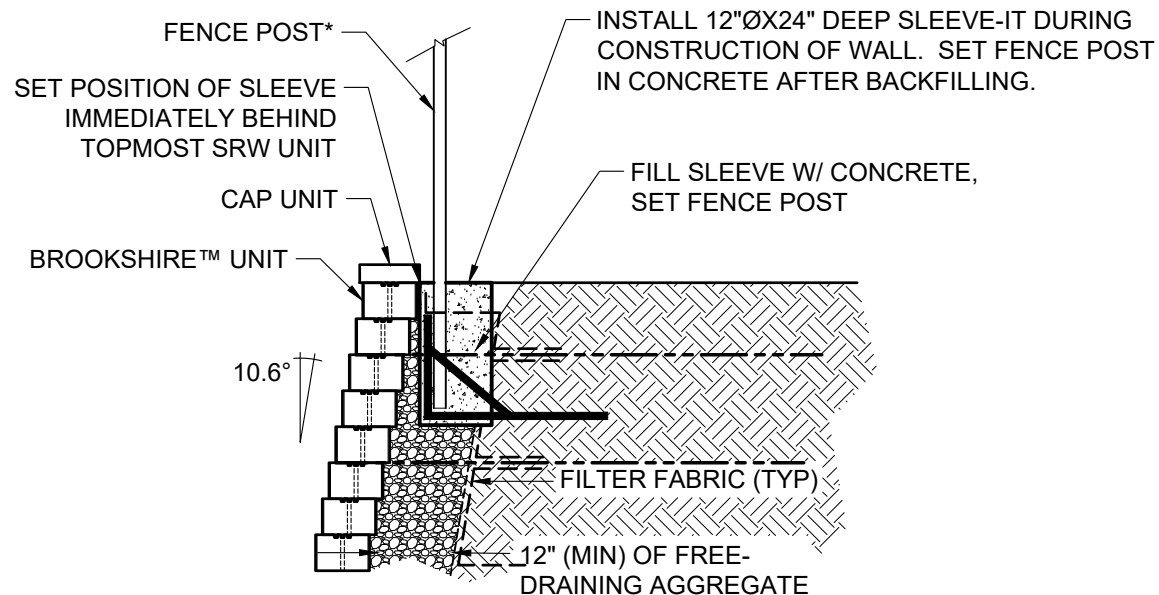

*FENCING SYSTEMS APPROVED FOR USE WITH SLEEVE-IT ARE LIMITED TO THE FOLLOWING HEIGHTS:

- A. CHAIN LINK UP TO 8 FEET ABOVE FINISHED GRADE WITH POST SPACING OF 8 FEET (MIN)
- B. ORNAMENTAL (STEEL, ALUMINUM, WROUGHT IRON) POST UP TO 6 FEET ABOVE GRADE WITH POST SPACING OF 10 FEET (MIN)
- C. OPEN BOARD / GAP BOARD (70% OPEN) POST UP TO 6 FEET ABOVE FINISHED GRADE WITH POST SPACING OF 6 FEET (MIN)



© 2018 Anchor Wall Engineering, LLC
© and ™ Anchor Wall Systems, Inc.
www.anchorwall.com

This drawing is for illustrative purposes only and should not be used for construction without the signature of a registered professional engineer.

Brookshire™ Wall System

Alternate Fence Cross Section

Scale:

3/8" = 1'-0"

Drawn by:

SB

Date:

5/3/2018

Drawing number:

BR0906RE10