


DEPENDENT TERRACE



INDEPENDENT TERRACE

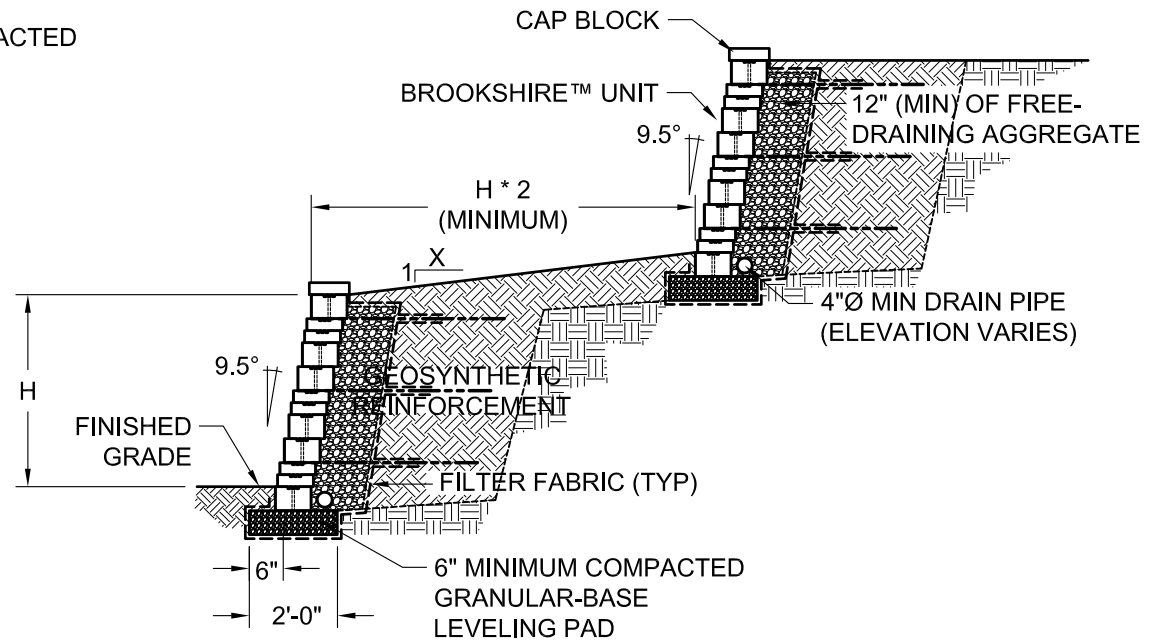

© 2018 Anchor Wall Engineering, LLC
 © and ™ Anchor Wall Systems, Inc.
www.anchorwall.com

This drawing is for illustrative purposes only and should not be used for construction without the signature of a registered professional engineer.

Brookshire™ Wall System

Typical Terrace Cross Sections

Scale:	Drawn by:
1/4" = 1'-0"	SB
Date:	Drawing number:
6/27/2018	BR0906RE12