



CUT UNITS TO  
FIT AS NEEDED

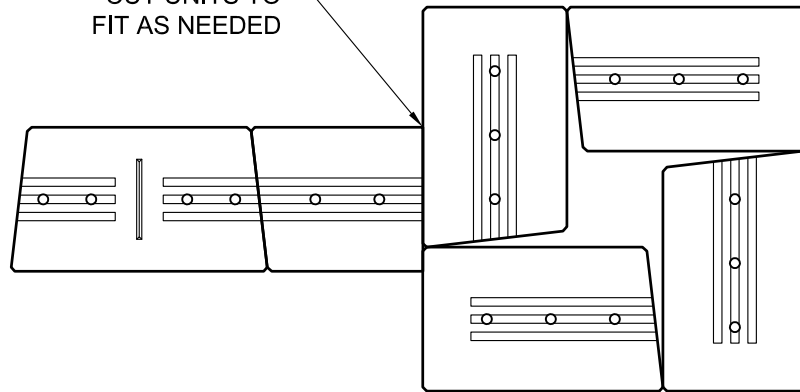

COURSE A

CUT UNITS TO  
FIT AS NEEDED

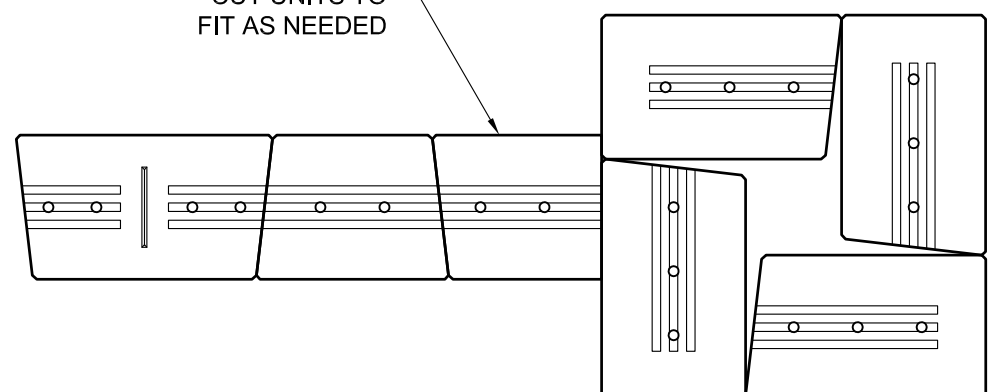

COURSE B

**NOTES:**

1. ALTERNATE COURSES A AND B UNTIL DESIRED COLUMN HEIGHT IS REACHED.
2. WALL UNIT PATTERN MAY VARY
3. AFFIX ALL UNITS WITH CONSTRUCTION-GRADE ADHESIVE



© 2015 Anchor Wall Engineering, LLC  
© and ™ Anchor Wall Systems, Inc.  
[www.anchorwall.com](http://www.anchorwall.com)

This drawing is for illustrative purposes only and should not be used for construction without the signature of a registered professional engineer.

## Brookshire™ Wall System

### Column End Construction

Scale:  
1" = 1'-0"

Date:  
9/17/2018

Drawn by:  
SB

Drawing number:  
BR0906FS09