



COURSE A

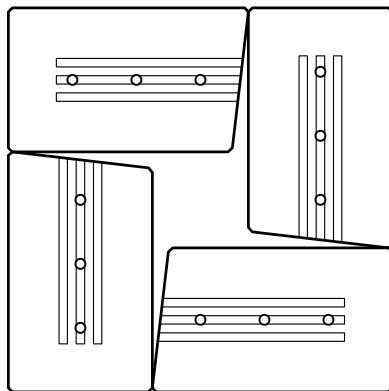

COURSE B

6" MINIMUM COMPACTED  
GRANULAR-BASE  
LEVELING PAD

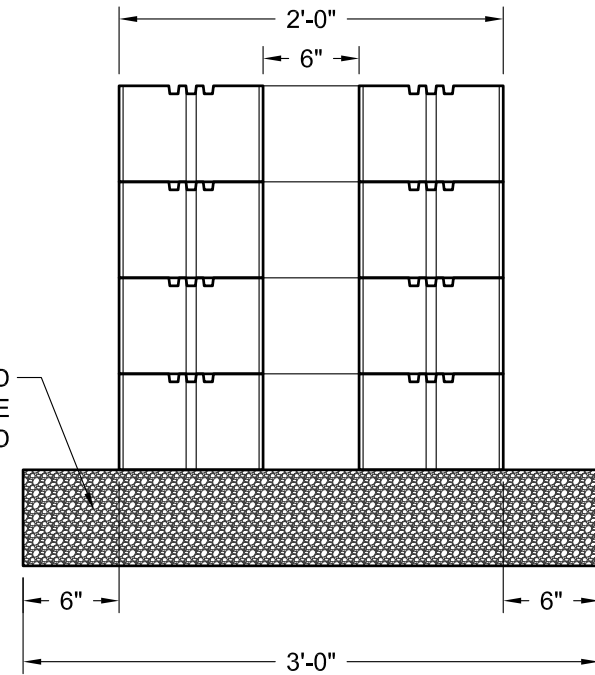

NOTE:

ALTERNATE COURSES A AND B  
UNTIL DESIRED COLUMN HEIGHT  
IS REACHED.



© 2015 Anchor Wall Engineering, LLC  
© and ™ Anchor Wall Systems, Inc.  
[www.anchorwall.com](http://www.anchorwall.com)

This drawing is for illustrative  
purposes only and should not be  
used for construction without the  
signature of a registered  
professional engineer.

Brookshire™ Wall System

Column Construction

Scale:  
1" = 1'-0"

Date:  
9/17/2018

Drawn by:  
SB

Drawing number:  
BR0906FS07