



NOTE: STEP DOWN VARIES FROM 0"
FOR ADA ACCESSIBILITY TO MAX.
ALLOWABLE RISER HEIGHT PER CODE

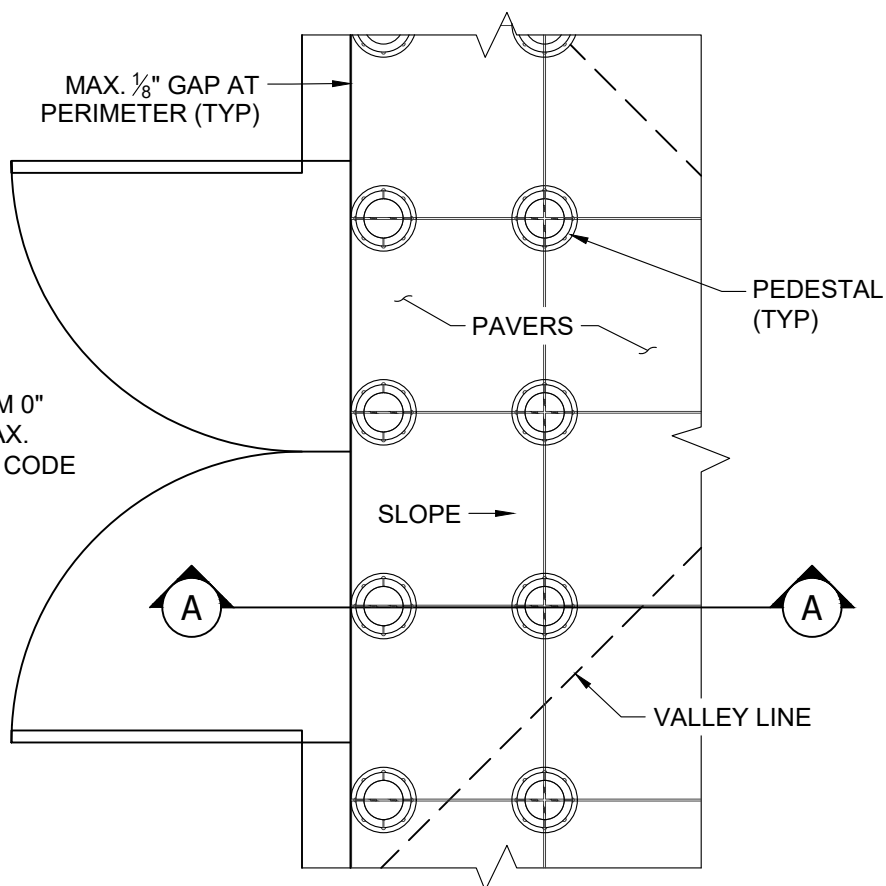

THRESHOLD PEDESTAL PLACEMENT PLAN VIEW

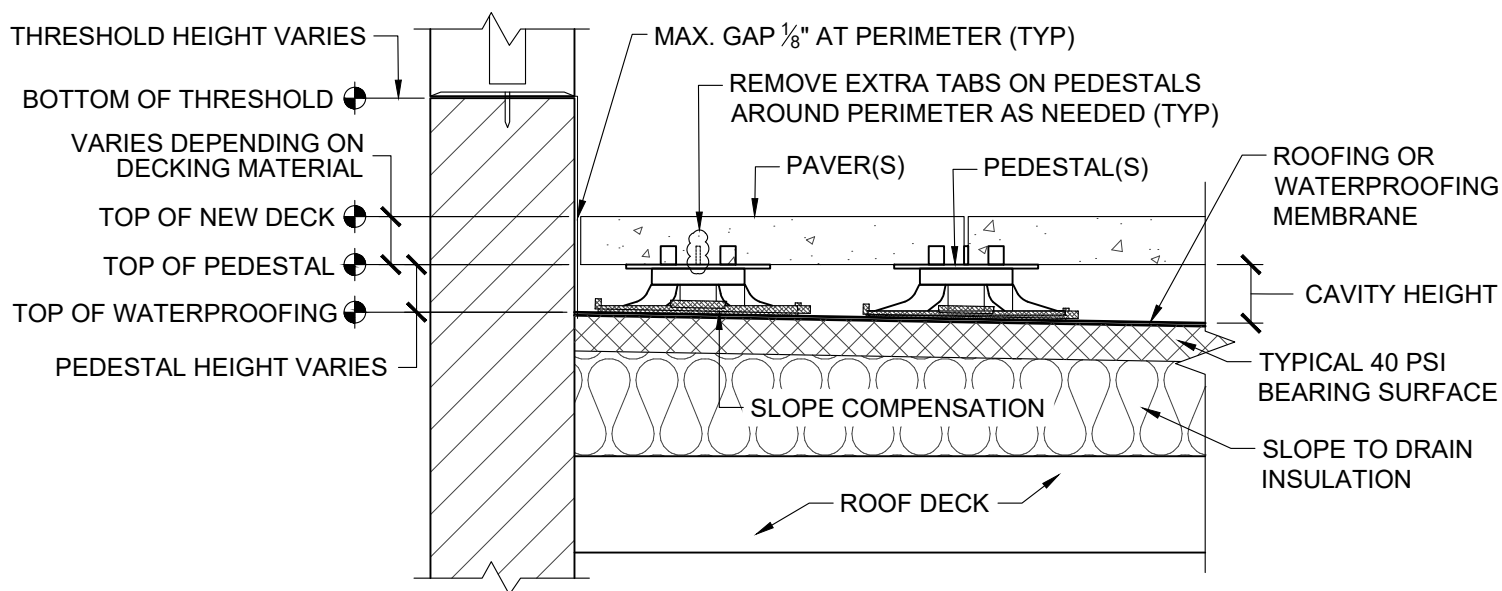

THRESHOLD PEDESTAL PLACEMENT SECTION A-A