



RE-INSERT REMOVED TABS AND ADHERE IN BETWEEN PAVERS TO MAINTAIN SPACING (TYP). SEE NOTE 4.

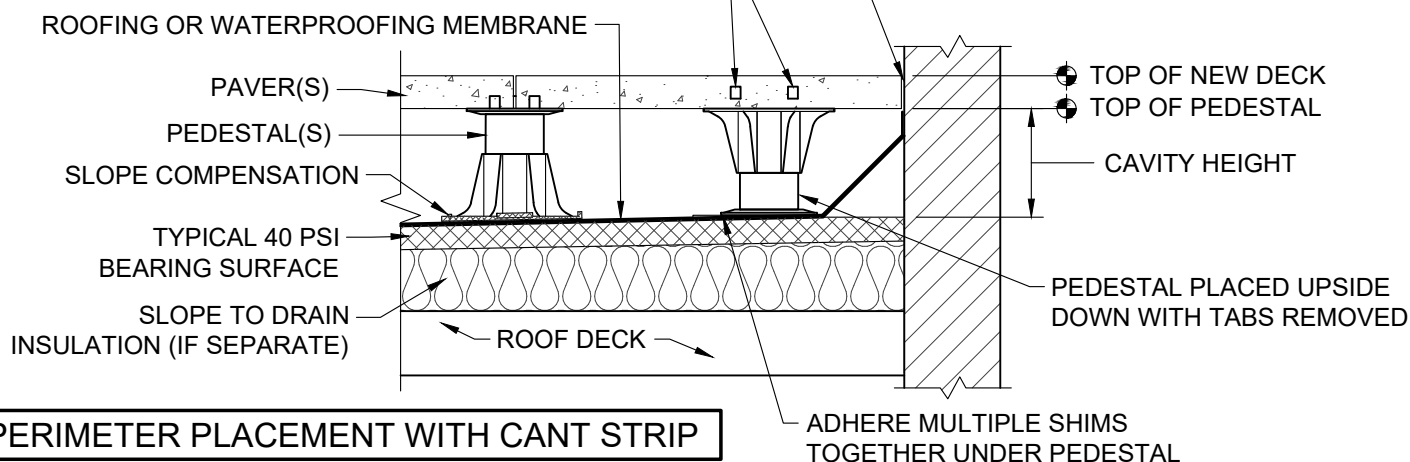


RE-INSERT REMOVED TABS AND ADHERE IN BETWEEN PAVERS TO MAINTAIN SPACING (TYP). SEE NOTE 4.

REMOVE EXTRA TABS ON PEDESTALS AROUND PERIMETER AS NEEDED (TYP)

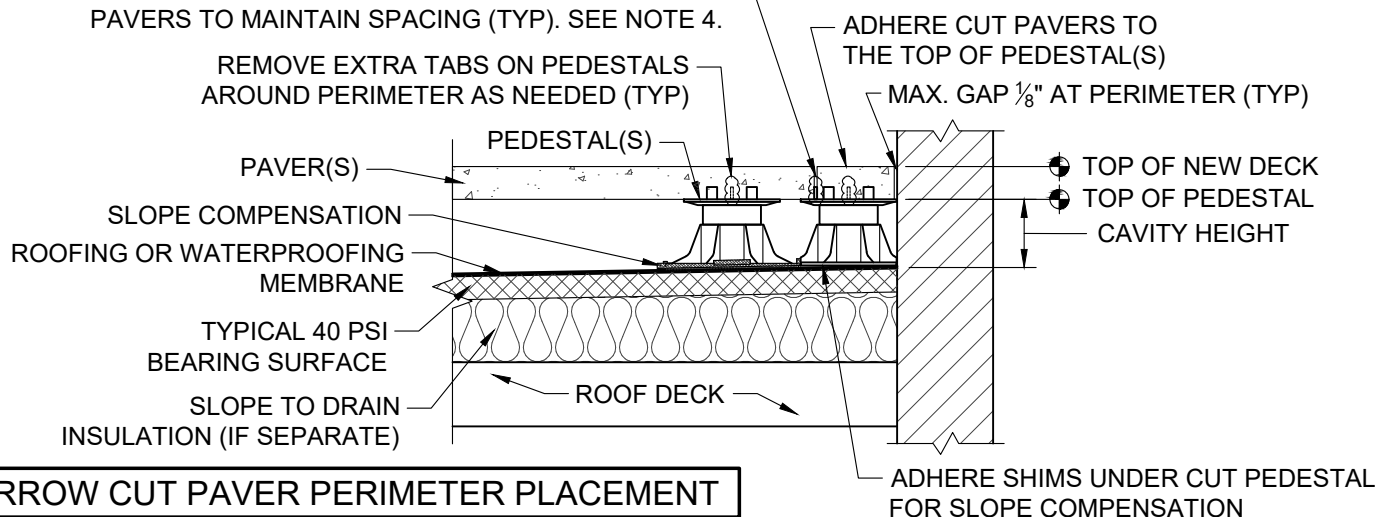

REMOVE EXTRA TABS ON PEDESTALS AROUND PERIMETER AS NEEDED (TYP)

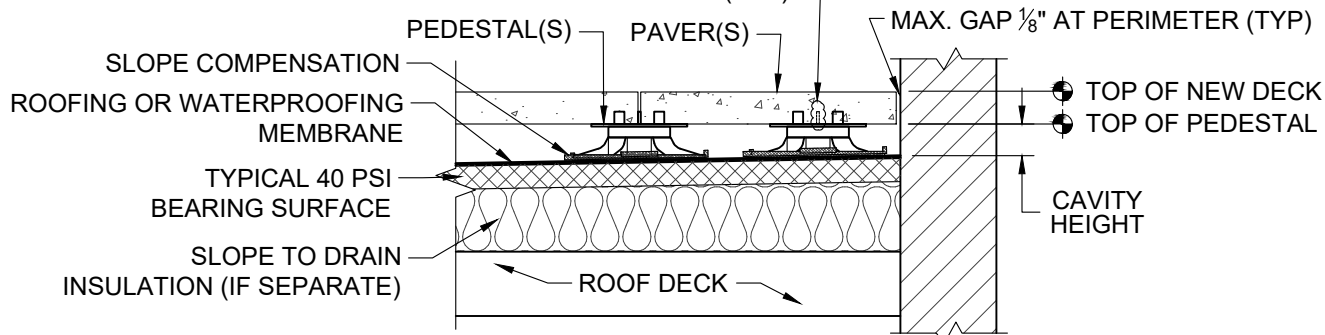

GENERAL NOTES: APPLY TO ALL OF THE ABOVE PRODUCTS:

1. INSTALLATION MUST BE COMPLETED IN ACCORDANCE WITH MANUFACTURER SPECIFICATIONS.
2. DRAWINGS NOT TO SCALE.
3. CONTRACTOR'S NOTE: FOR PRODUCT AND COMPANY INFORMATION VISIT: www.belgardcommercial.com
4. "ADHERE" - INSTALLER MUST ADHERE WITH POLYURETHANE CONSTRUCTION ADHESIVE.