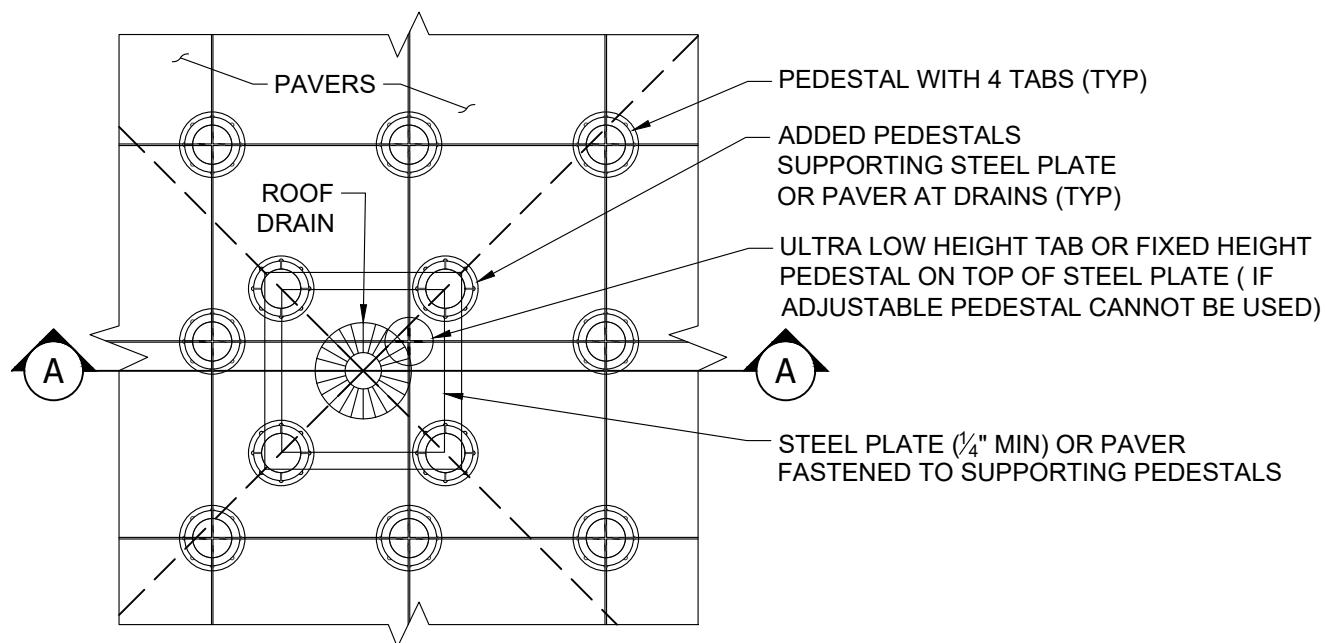
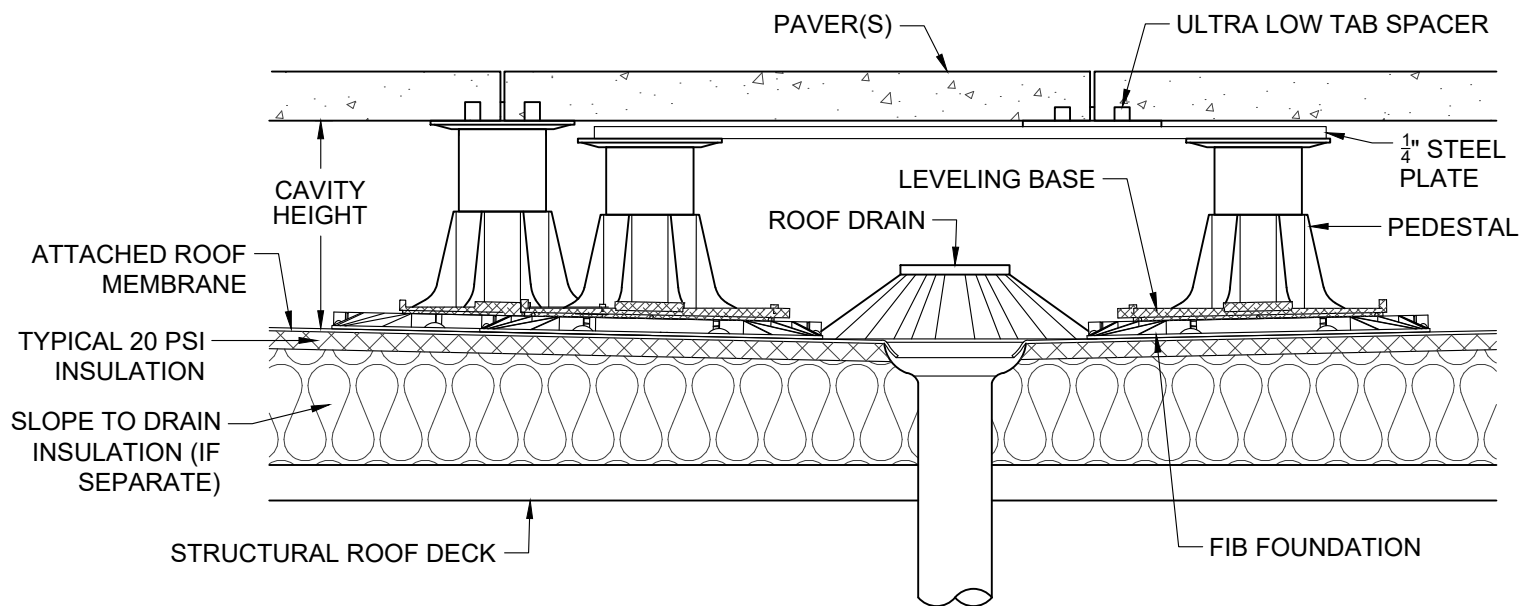


GENERAL NOTES: APPLY TO ALL OF THE BELOW PRODUCTS:

1. INSTALLATION MUST BE COMPLETED IN ACCORDANCE WITH MANUFACTURER SPECIFICATIONS.
2. DRAWINGS NOT TO SCALE.
3. CONTRACTOR'S NOTE: FOR PRODUCT AND COMPANY INFORMATION VISIT: www.belgardcommercial.com

**DRAIN PEDESTAL PLACEMENT PLAN VIEW****DRAIN PEDESTAL PLACEMENT SECTION A-A**
belgardcommercial.com

This drawing is for illustrative purposes only and should not be used for construction without the signature of a registered professional engineer.

BELGARD PEDESTAL DETAILS

DRAIN PLACEMENT

Scale:

N.T.S.

Drawing number:

BP07